

CHEVAL BLANC | LUXURY CHALET IN MERIBEL



CHEVAL BLANC

Meribell, 3 Valleys, France

CHALET OVERVIEW

- The ultimate ski-in/Gondola out property
- Oozing Alpine charm and boasting an enviable location
- Indoor swimming pool and outdoor terrace
- Private cinema room
- Heated boot room / ski locker
- Just 100 metres from the Olympic Lift
- 20m from the Raffort Piste
- 7 bedrooms: all en-suite



DESCRIPTION


Built in the last 7 years Chalet Cheval Blanc has the wow factor, with grand features such as the stunning alpine woodwork throughout. The property is 450m² and boasts 7 bedrooms, cinema room, luxury indoor swimming pool with ceiling to floor windows. stunning views down the Meribel valley showcasing beautiful sunsets and grand views up the valley facing the famous Saulire mountain.



CHALET LAYOUT

You enter the property via the cosy ski room featuring heated boot warmers. Move down the corridor to the garage with indoor parking for up to 3 vehicles. As you enter the chalet you can't help but notice the beautiful entrance hall made from traditional Savoie stone. A service lift is on hand to assist with taking any shopping or luggage upstairs.

Follow the beautiful stone staircase and you will arrive on the first floor where an annex housing two double bedrooms with en-suite facilities, kitchenette, and a relaxing morning room seating area. Follow the corridor down to the cinema room.

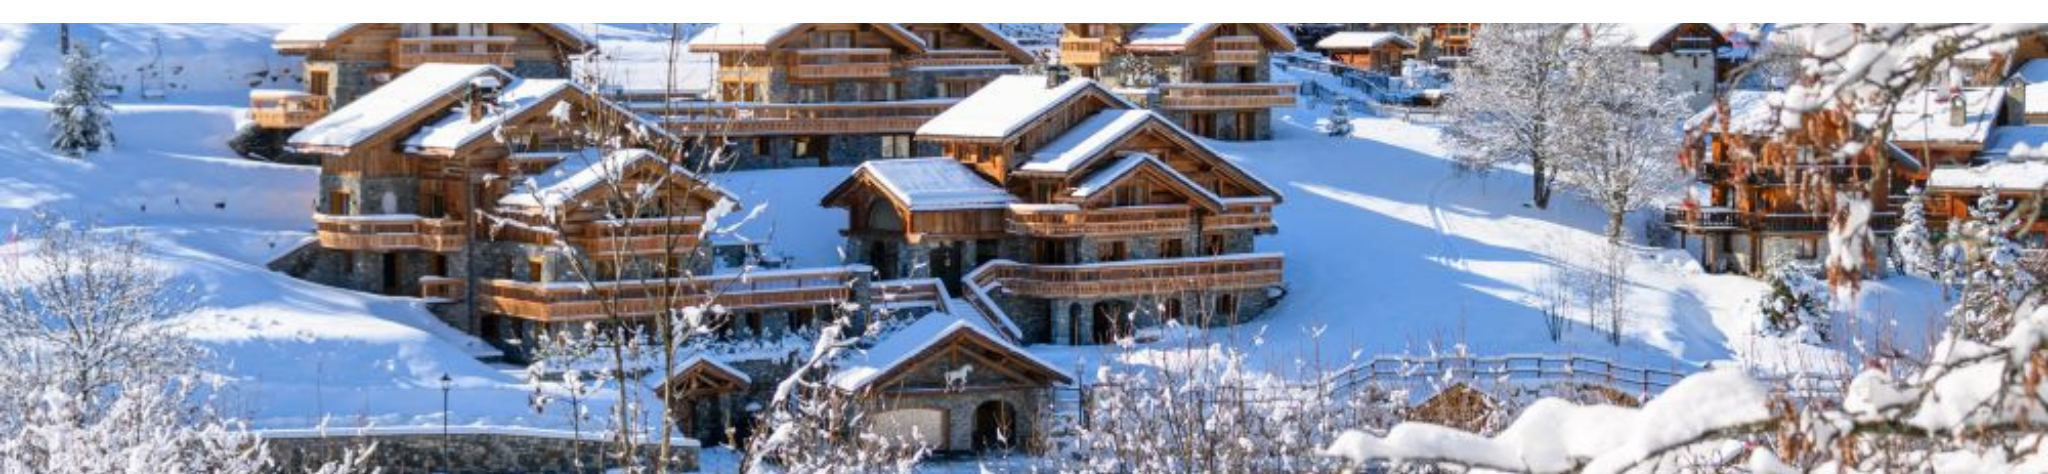

CHALET LAYOUT

Continue upstairs and you will find the heated indoor swimming pool with ceiling to floor windows. The living room showcases beautiful bespoke furnishings from Dutch and Ibizan designers, a fireplace and stunning mountain views. Flowing off the living room is the kitchen and dining area, with an open plan layout, great for entertaining and interacting with family and friends. There is a cosy reading corner off the main living space, perfect for snuggling under a blanket with a glass of mulled wine and reading a book.

Upstairs you will find a further 5 bedrooms, four spacious double bedrooms, two with balconies facing the front of the building boasting stunning mountain views up and down the Meribel Valley.








































TOURISME DE L'OLYMPIE

CHEVAL BLANC | FLOOR PLAN

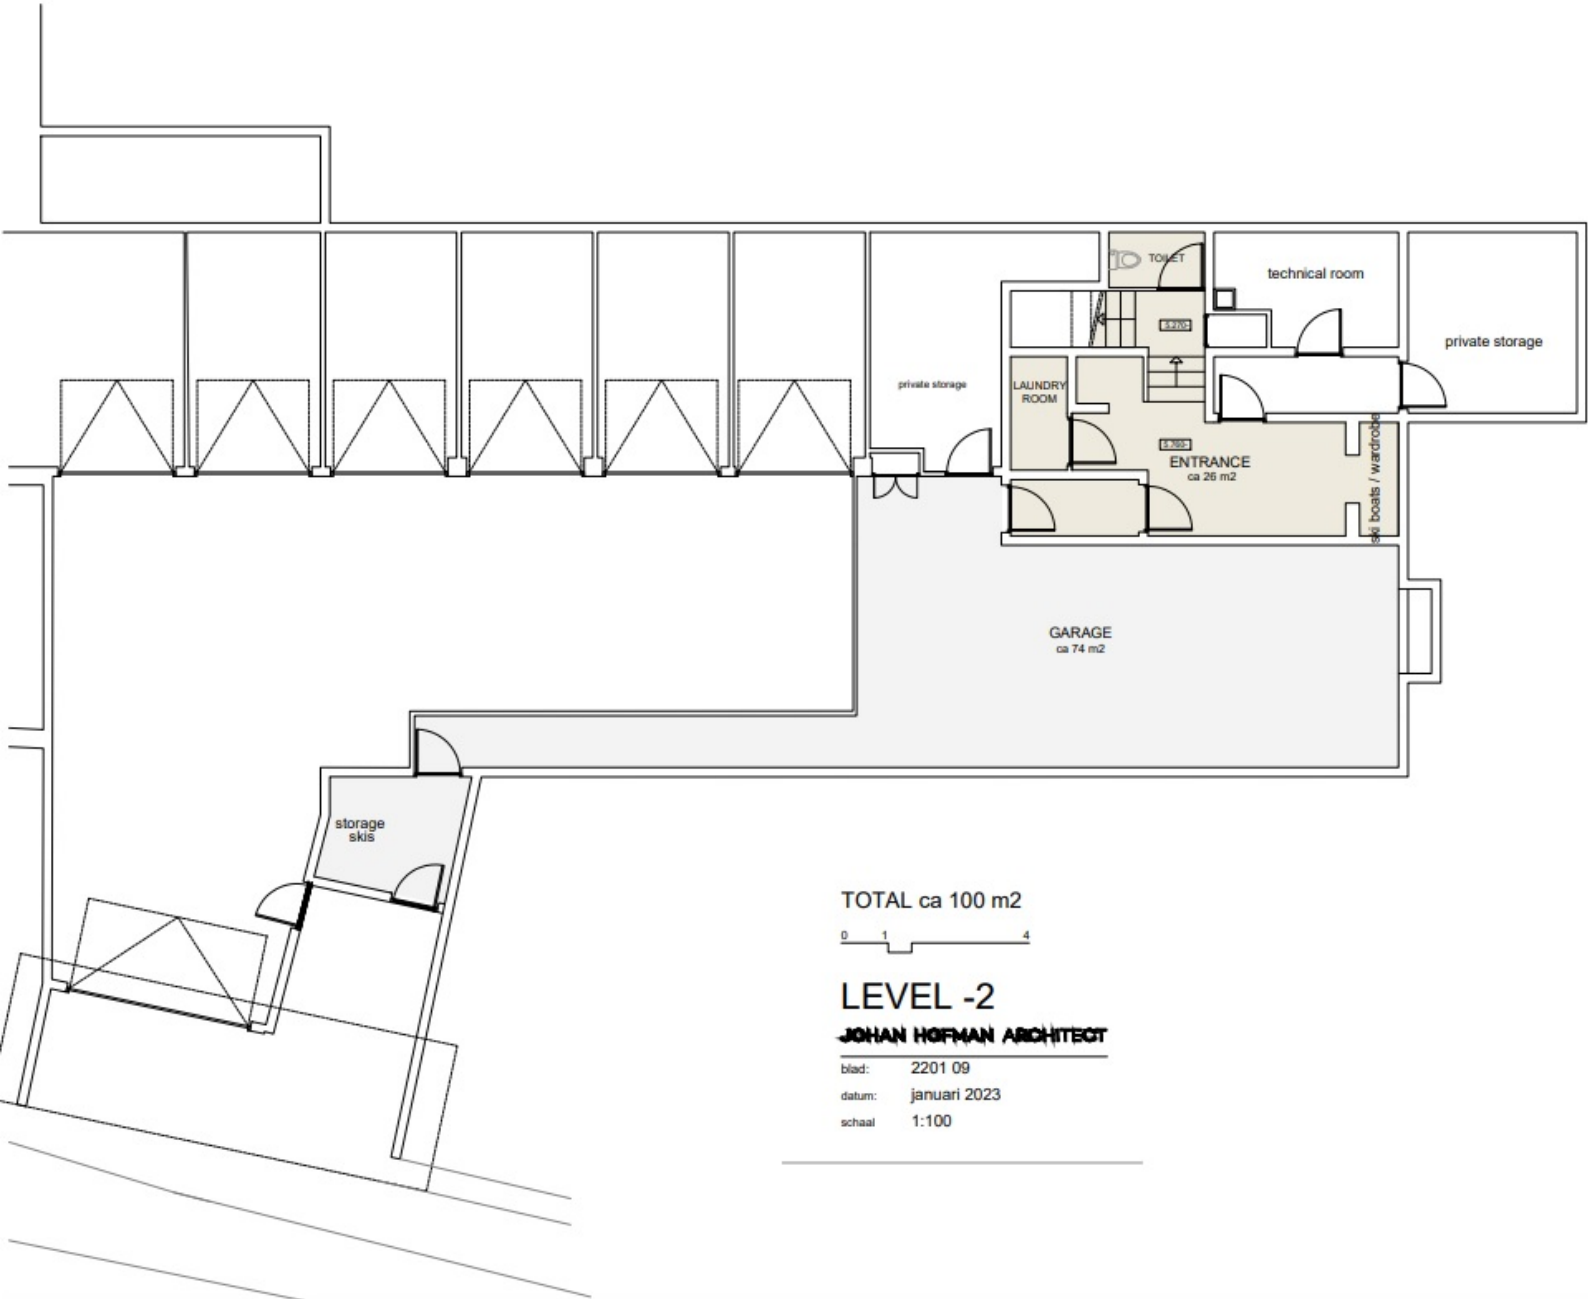

TOTAL ca 100 m2




LEVEL -2

JOHAN HOFMAN ARCHITECT

blad: 2201 09
datum: januari 2023
schaal 1:100

CHEVAL BLANC | FLOOR PLAN

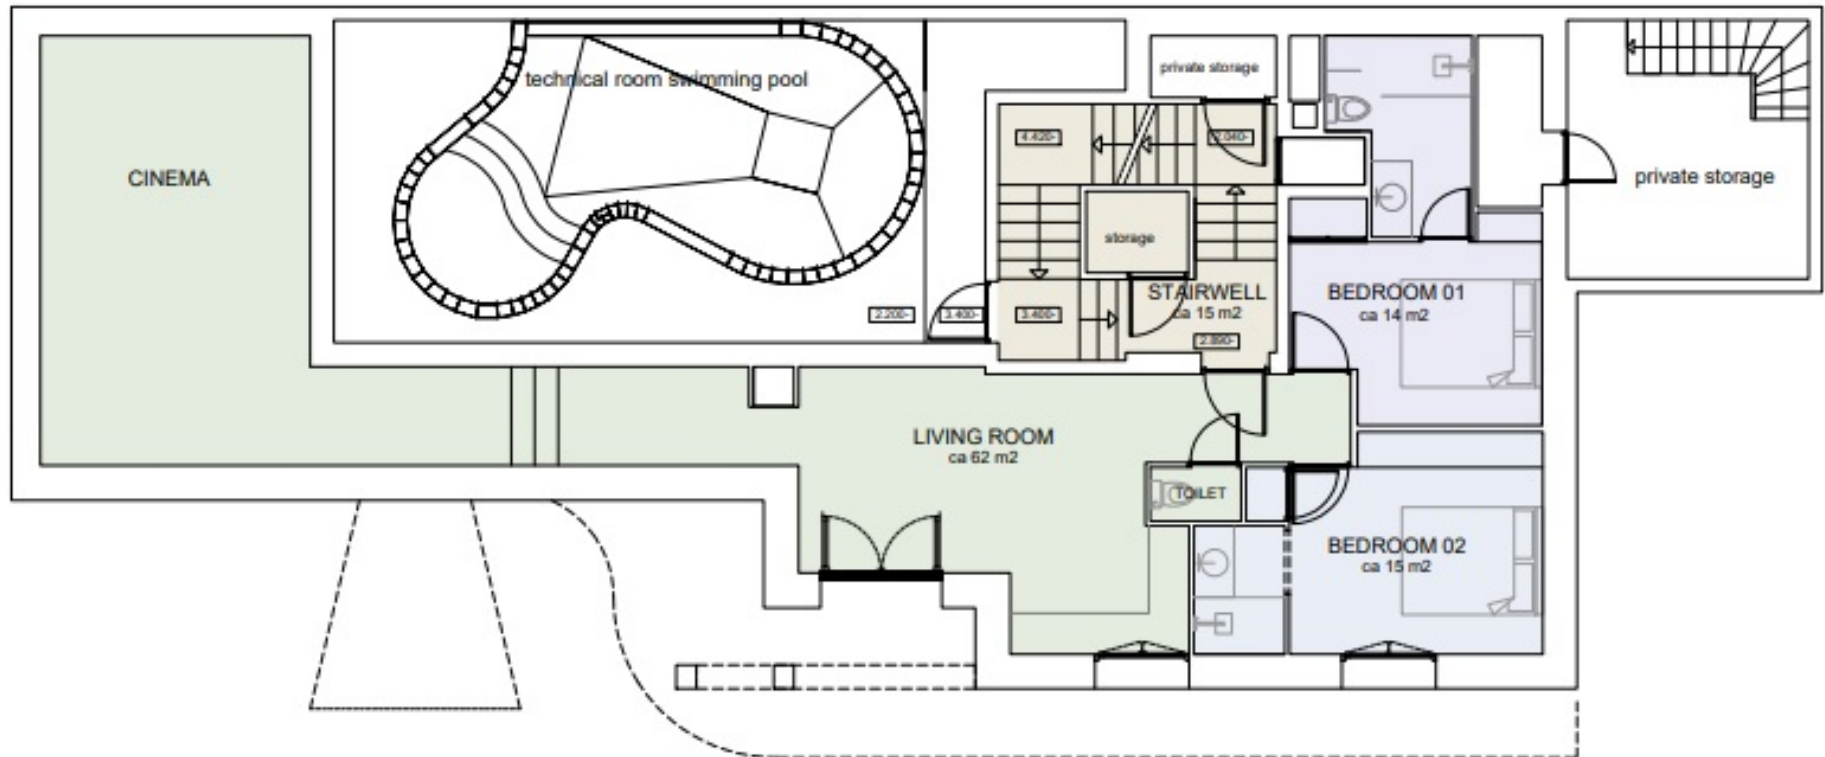

TOTAL ca 106 m2



LEVEL -1


JOHAN HOFMAN ARCHITECT

blad: 2201 09

datum: januari 2023

schaal 1:100

CHEVAL BLANC | FLOOR PLAN

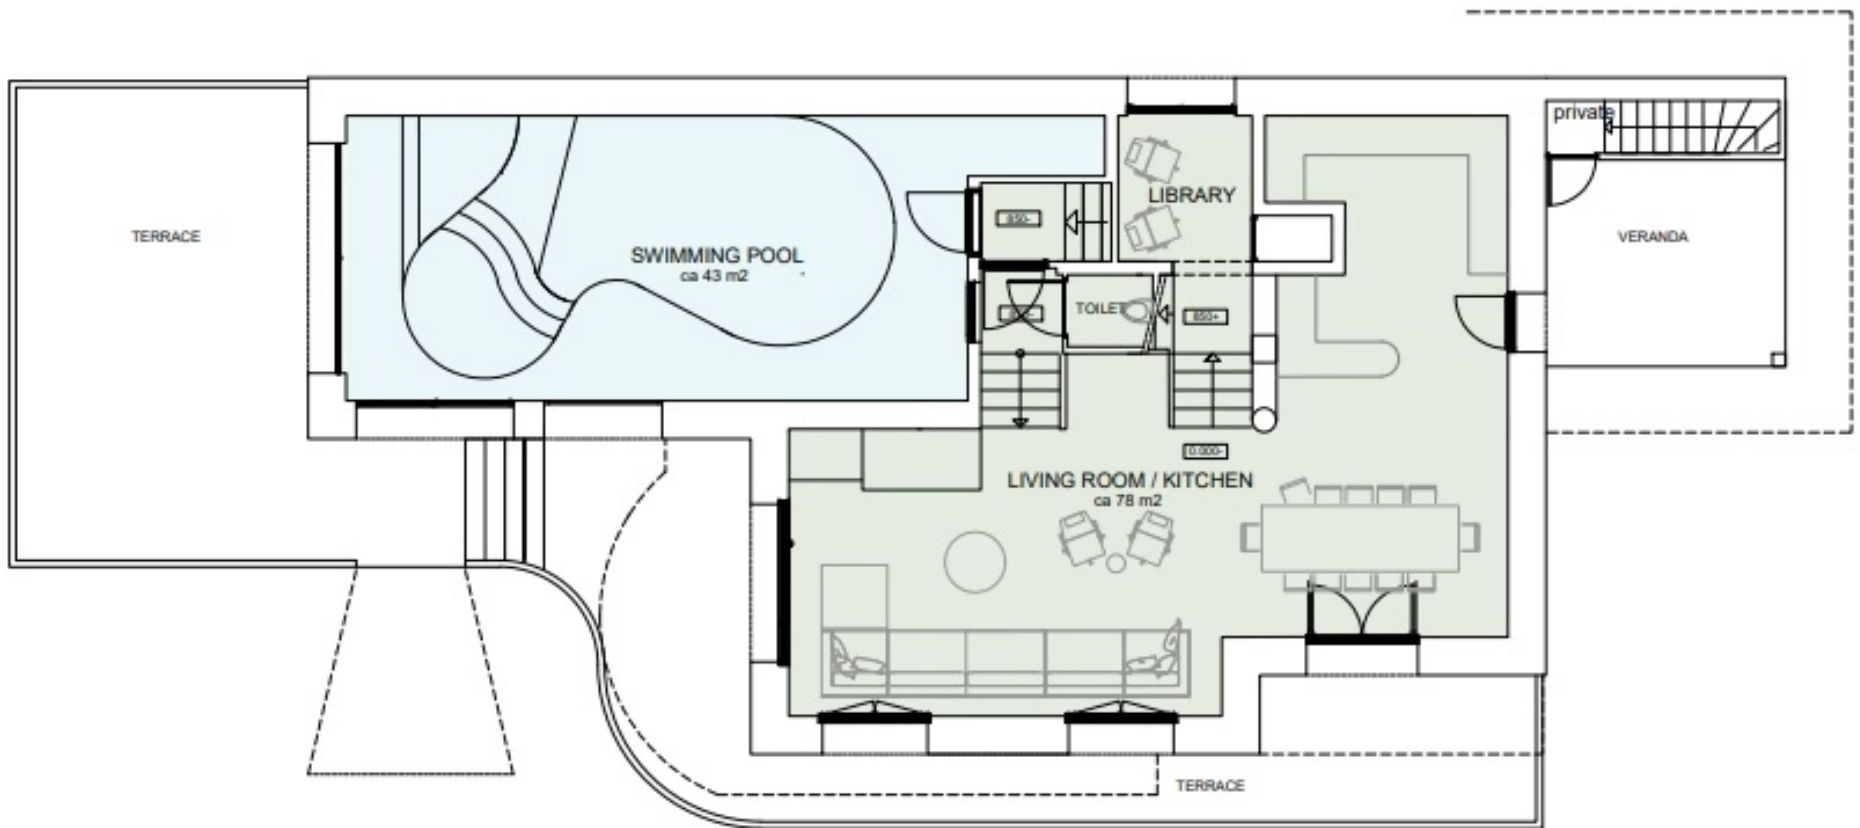

TOTAL ca 121 m²




LEVEL 0

JOHAN HOFMAN ARCHITECT

blad: 2201 09

datum: januari 2023

schaal: 1:100

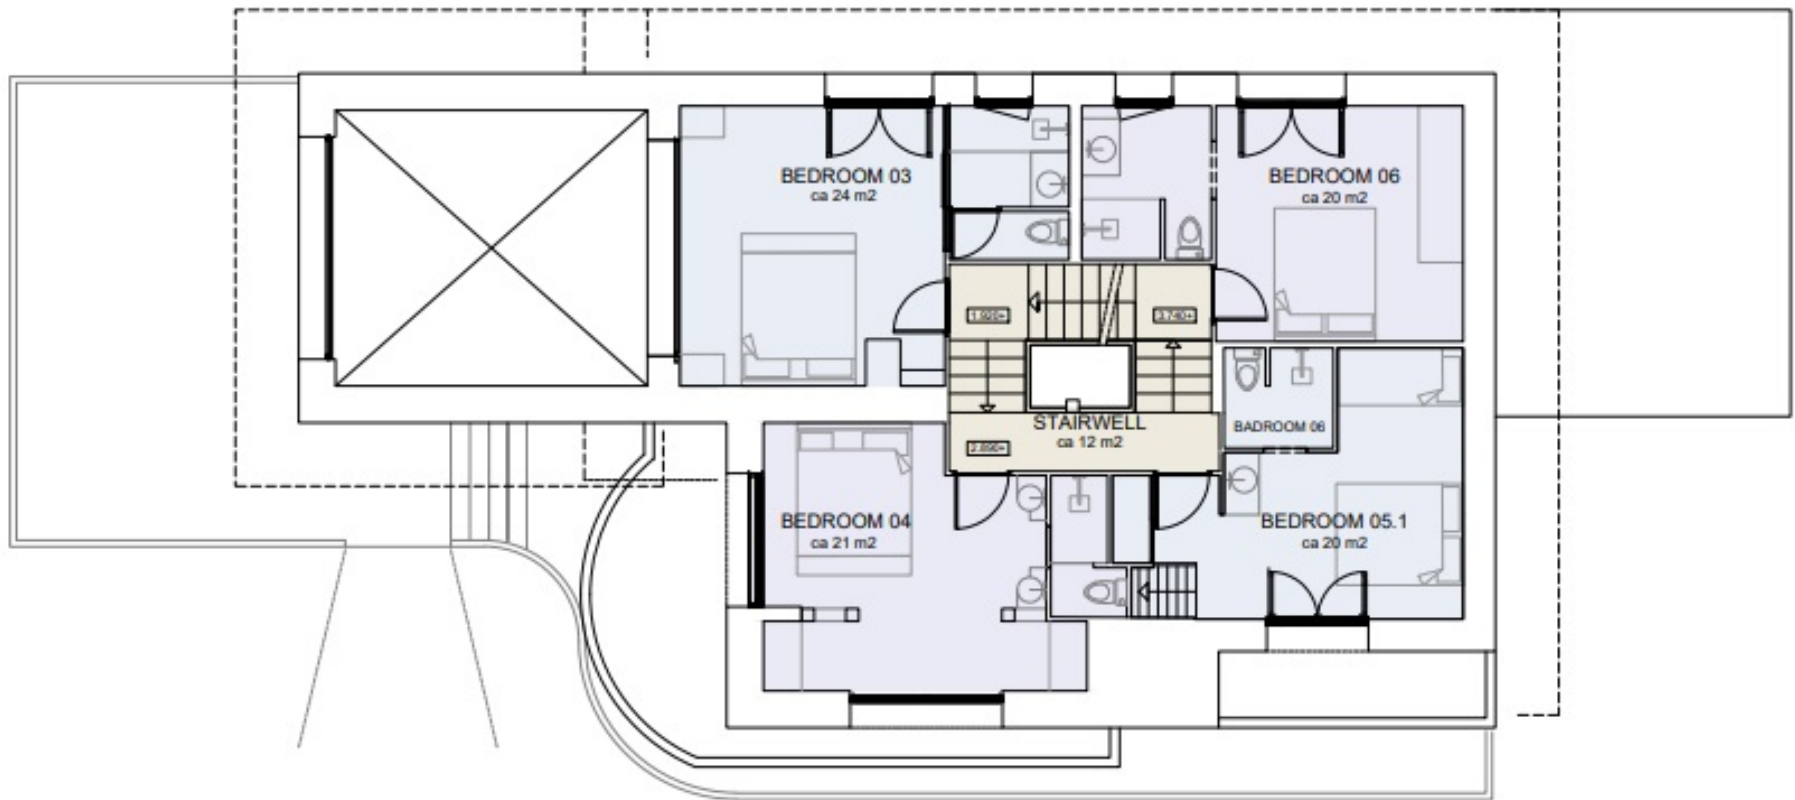

TOTAL ca 97 m²




LEVEL +1

JOHAN HOFMAN ARCHITECT

blad: 2201 09

datum: januari 2023

schaal 1:100

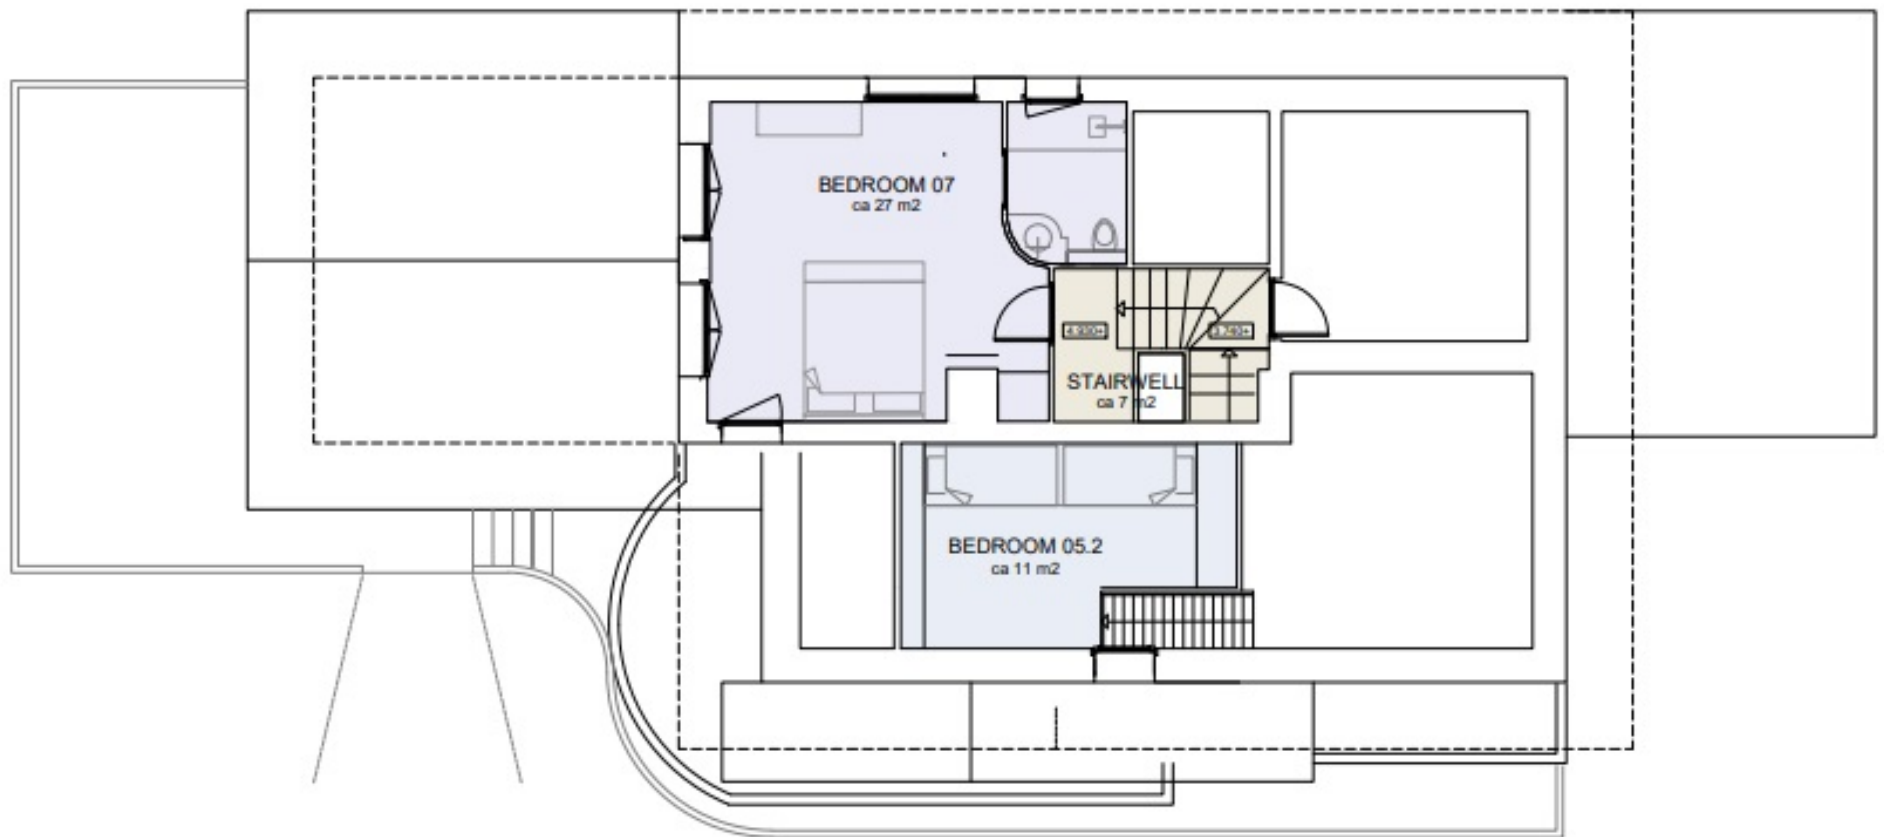

TOTAL ca 45 m2




LEVEL +2

JOHAN HOFMAN ARCHITECT

blad: 2201 09

datum: januari 2023

schaal: 1:100

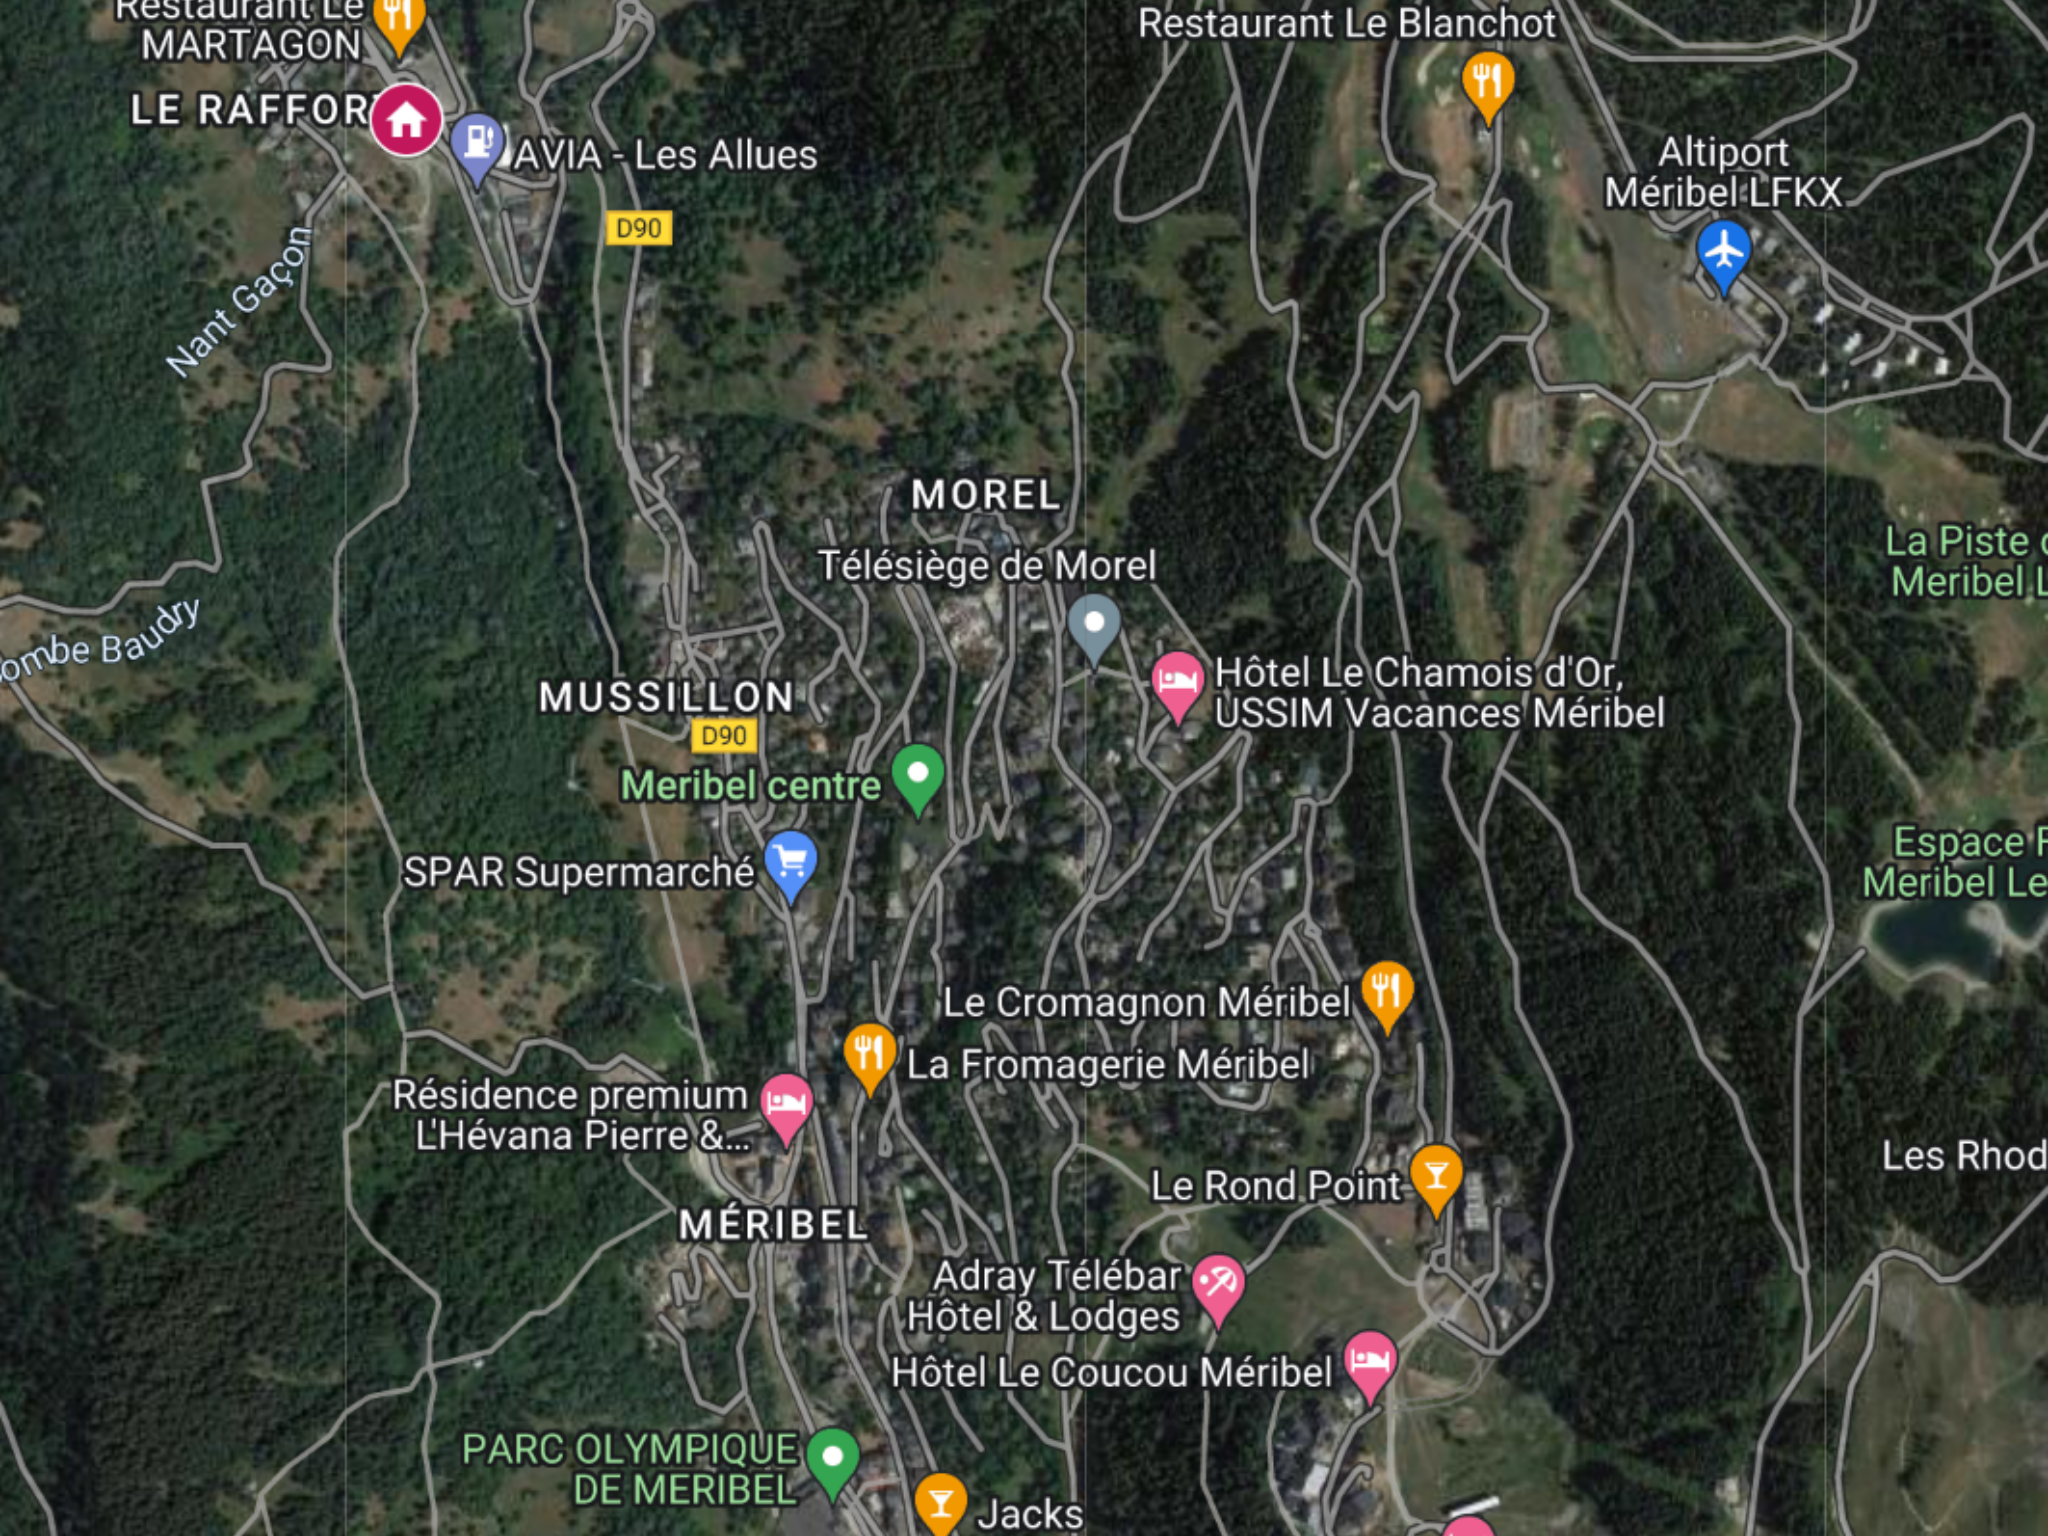

Restaurant Le
MARTAGON

LE RAFFOR

AVIA - Les Allues

D90

Restaurant Le Blanchot

Altiport
Méribel-LFKX

Nant Gaçon

MOREL

Télésiège de Morel

Combe Baudry

MUSSILLON

D90

Meribel centre

Hôtel Le Chamois d'Or,
USSIM Vacances Méribel

La Piste de
Meribel Le

SPAR Supermarché

Espace P
Meribel Le

Le Cromagnon Méribel

La Fromagerie Méribel

Résidence premium
L'Hévana Pierre &...

Les Rhod

MÉRIBEL

Le Rond Point

Adray Télébar
Hôtel & Lodges

Hôtel Le Coucou Méribel

PARC OLYMPIQUE
DE MERIBEL

Jacks

WHAT'S INCLUDED

The following inclusions are based on a Self-Catered basis:

- Exclusive use of the chalet
- Meet and Greet, upon arrival
- All beds made up prior to arrival
- Welcome Hamper, with those first day essentials
- Mid-Week chalet clean,
- 24 hour in-resort support
- Concierge service prior to arrival
- Pre-arrival and in-resort concierge service



ADDITIONAL SERVICES

Our concierge team are on-hand to assist with all other elements of your skiing holiday to Meribel. These include, but are not limited to;

- Private Airport Transfers
- Lift Passes
- Rental Equipment Hire
- Private / Group Ski Lessons
- Childcare / Nanny Service
- Paragliding and Heli-Tours
- Spa Days
- Away Days
- Non-Ski Activities
- Restaurant Reservations

